


# CITY OF ROLLING HILLS ESTATES CALIFORNIA CONSTRUCTION PLANS

FOR  
**SAFE ROUTES TO SCHOOL PROJECT ON  
 SILVER SPUR ROAD AND  
 STREET RESURFACING ON  
 VARIOUS STREETS  
 PROJECT SR2SL-5349 (011)**

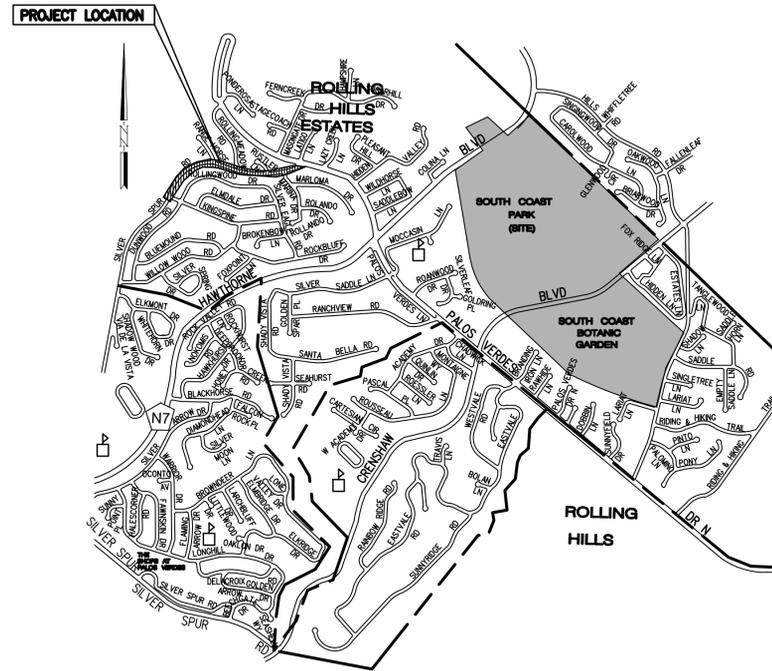

VICINITY MAP  
 N.T.S.

**SHEET INDEX**

| SHEET NO.   | DESCRIPTION  |
|-------------|--|
| SHEET NO. 1 | TITLE SHEET  |
| SHEET NO. 2 | TYPICAL SECTIONS AND DETAILS   |
| SHEET NO. 3 | STREET IMPROVEMENT PLAN ON SILVER SPUR ROAD FROM KINGSPINE RD TO STA 24+00                         |
| SHEET NO. 4 | STREET IMPROVEMENT PLAN ON SILVER SPUR ROAD FROM STATION 24+00 TO STATION 28+00                    |
| SHEET NO. 5 | STREET IMPROVEMENT PLAN ON SILVER SPUR ROAD FROM STATION 28+00 TO STATION 33+00                    |
| SHEET NO. 6 | STREET IMPROVEMENT PLAN ON SILVER SPUR ROAD FROM STATION 33+00 TO STATION 37+00                    |
| SHEET NO. 7 | STREET IMPROVEMENT PLAN ON SILVER SPUR ROAD FROM STATION 37+00 TO STATION 41+00                    |
| SHEET NO. 8 | STREET IMPROVEMENT PLAN ON SILVER SPUR ROAD FROM STATION 41+00 TO STATION PALOS VERDES DRIVE NORTH |



| REVISIONS |             |      |      | CITY OF ROLLING HILLS ESTATES   |                   |
|-----------|-------------|------|------|---|-------------------|
| NO.       | DESCRIPTION | APP. | DATE | TITLE SHEET   |                   |
|           |             |      |      | SAFE ROUTES TO SCHOOL PROJECT ON SILVER SPUR ROAD AND STREET RESURFACING ON VARIOUS STREETS |                   |
|           |             |      |      | DRAWN BY: LM  | PLAN NO.          |
|           |             |      |      | DESIGNED BY: LM/AC  | SHT. 1 OF X SHTS. |
|           |             |      |      | CHECKED BY: AC/VM   |                   |




PLANS PREPARED BY:  
**WILLDAN Engineering** *extending your reach*  
 13191 CROSSROADS PARKWAY NORTH  
 SUITE 405 INDUSTRY, CA 91746-3497  
 (562) 908-6200  
 UNDER THE SUPERVISION OF  
 VANESSA MUNOZ, RCE No. 67583 Date

BENCH MARK:

PROFILE SCALE  
 HORIZ. 1" = 20'  
 VERT. 1" = 4'

SCALE: 1" = 20'

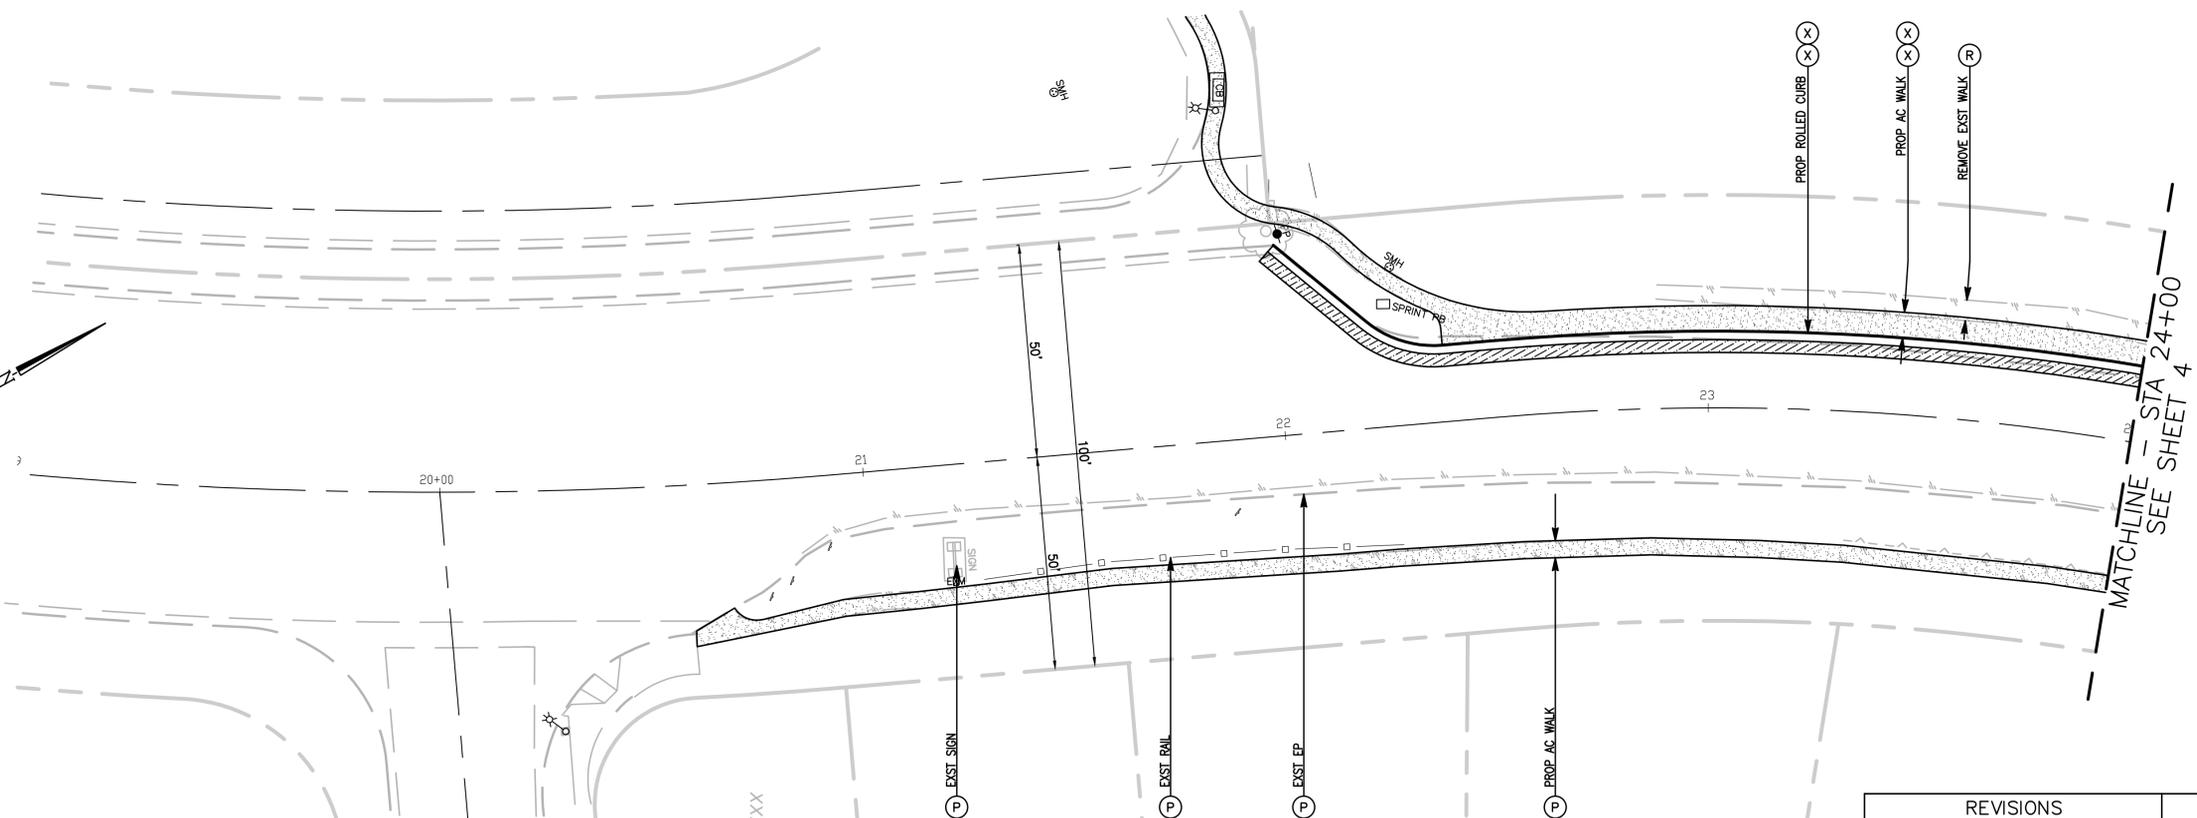

KINSPINE RD

SILVER

SPUR

ROAD



PLANS PREPARED BY:  
**WILLDAN Engineering** *extending your reach*  
 13191 CROSSROADS PARKWAY NORTH  
 SUITE 405 INDUSTRY, CA 91746-3497  
 (952) 908-6200  
 UNDER THE SUPERVISION OF  
 VANESSA MUNOZ, RCE No. 67583 Date

BENCH MARK:

| REVISIONS |             |      |      |
|-----------|-------------|------|------|
| NO.       | DESCRIPTION | APP. | DATE |
|           |             |      |      |
|           |             |      |      |
|           |             |      |      |
|           |             |      |      |

CITY OF ROLLING HILLS ESTATES


**STREET IMPROVEMENT PLAN  
 ON  
 SILVER SPUR ROAD  
 FROM KINSPINE RD TO STA 24+00**

DRAWN BY: LM  
 DESIGNED BY: LM/AC  
 CHECKED BY: AC/VM

SHT. X OF X SHTS.

PLAN NO.

PROFILE SCALE  
 HORIZ. 1" = 20'  
 VERT. 1" = 4'

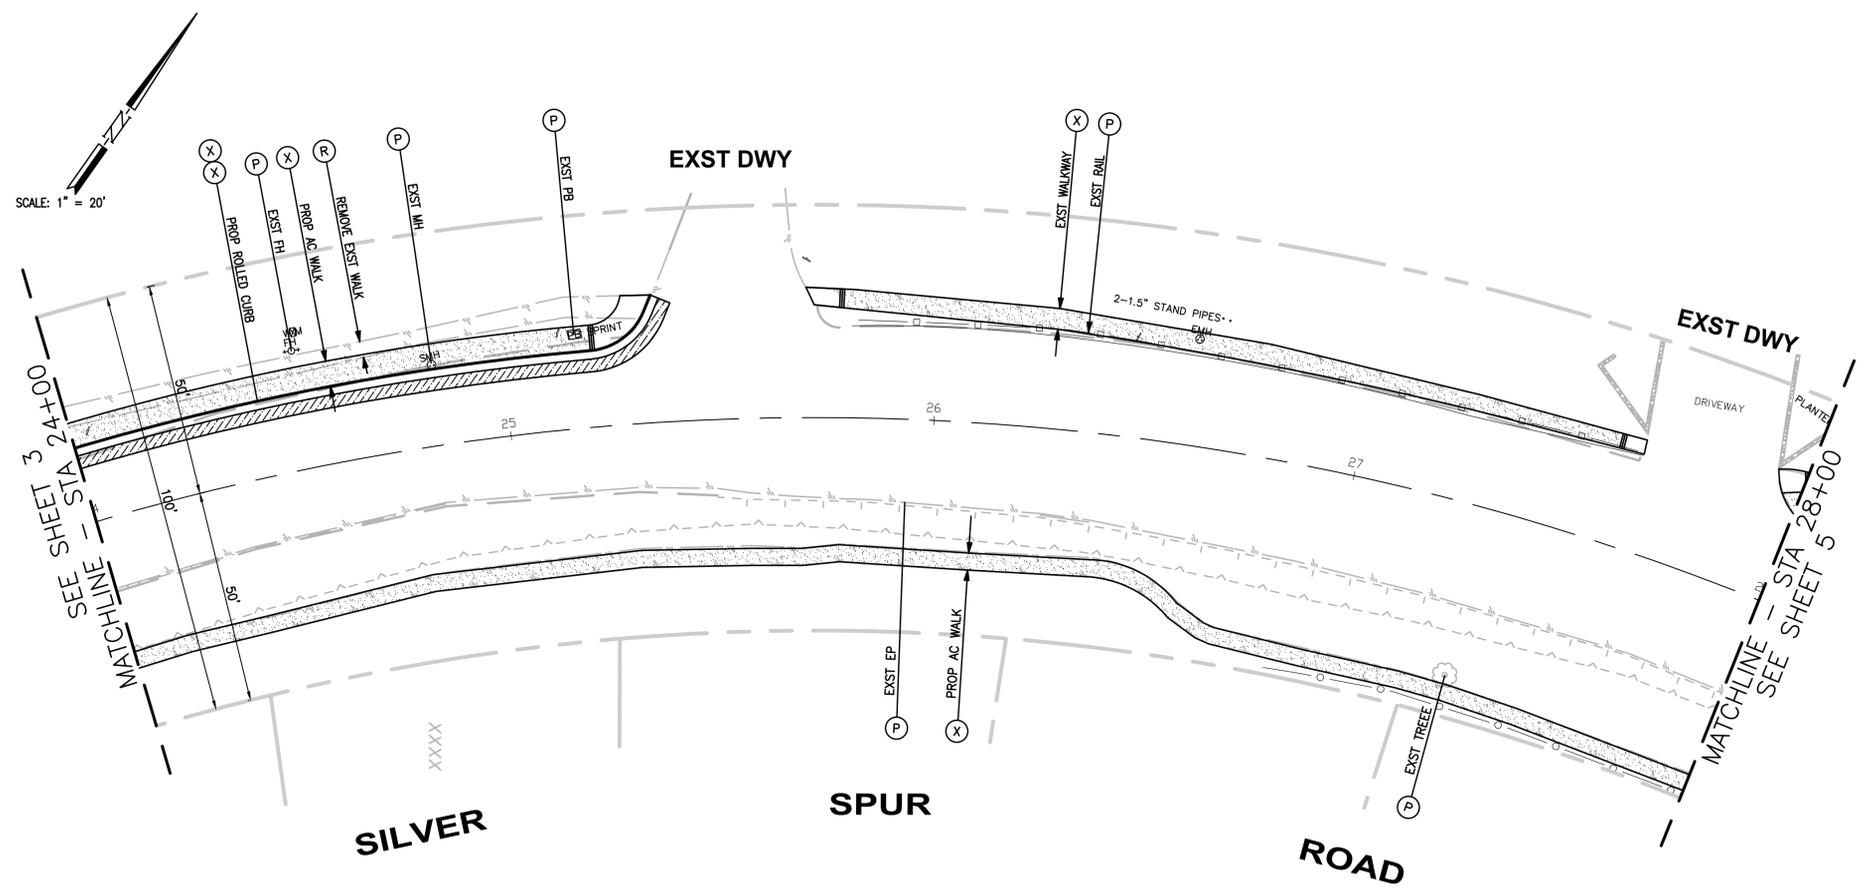

SCALE: 1" = 20'

SEE SHEET 3  
 STA 24+00  
 MATCHLINE

EXST DWY  
 DRIVEWAY  
 PLANTER  
 MATCHLINE  
 SEE SHEET 5  
 STA 28+00

SILVER

SPUR

ROAD



PLANS PREPARED BY:  
**WILLDAN** Engineering  
 extending your reach  
 13191 CROSSROADS PARKWAY NORTH  
 SUITE 405 INDUSTRY, CA 91746-3497  
 (952) 908-6200  
 UNDER THE SUPERVISION OF  
 VANESSA MUNOZ, RCE No. 67583 Date

BENCH MARK:

| REVISIONS |             |      |      |
|-----------|-------------|------|------|
| NO.       | DESCRIPTION | APP. | DATE |
|           |             |      |      |
|           |             |      |      |
|           |             |      |      |
|           |             |      |      |

CITY OF ROLLING HILLS ESTATES


**STREET IMPROVEMENT PLAN  
 ON  
 SILVER SPUR ROAD  
 FROM STA 24+00 TO STA 28+00**

DRAWN BY: LM  
 DESIGNED BY: LM/AC  
 CHECKED BY: AC/VM

SHT. X OF X SHTS.

PLAN NO.

PROFILE SCALE  
 HORIZ. 1" = 20'  
 VERT. 1" = 4'

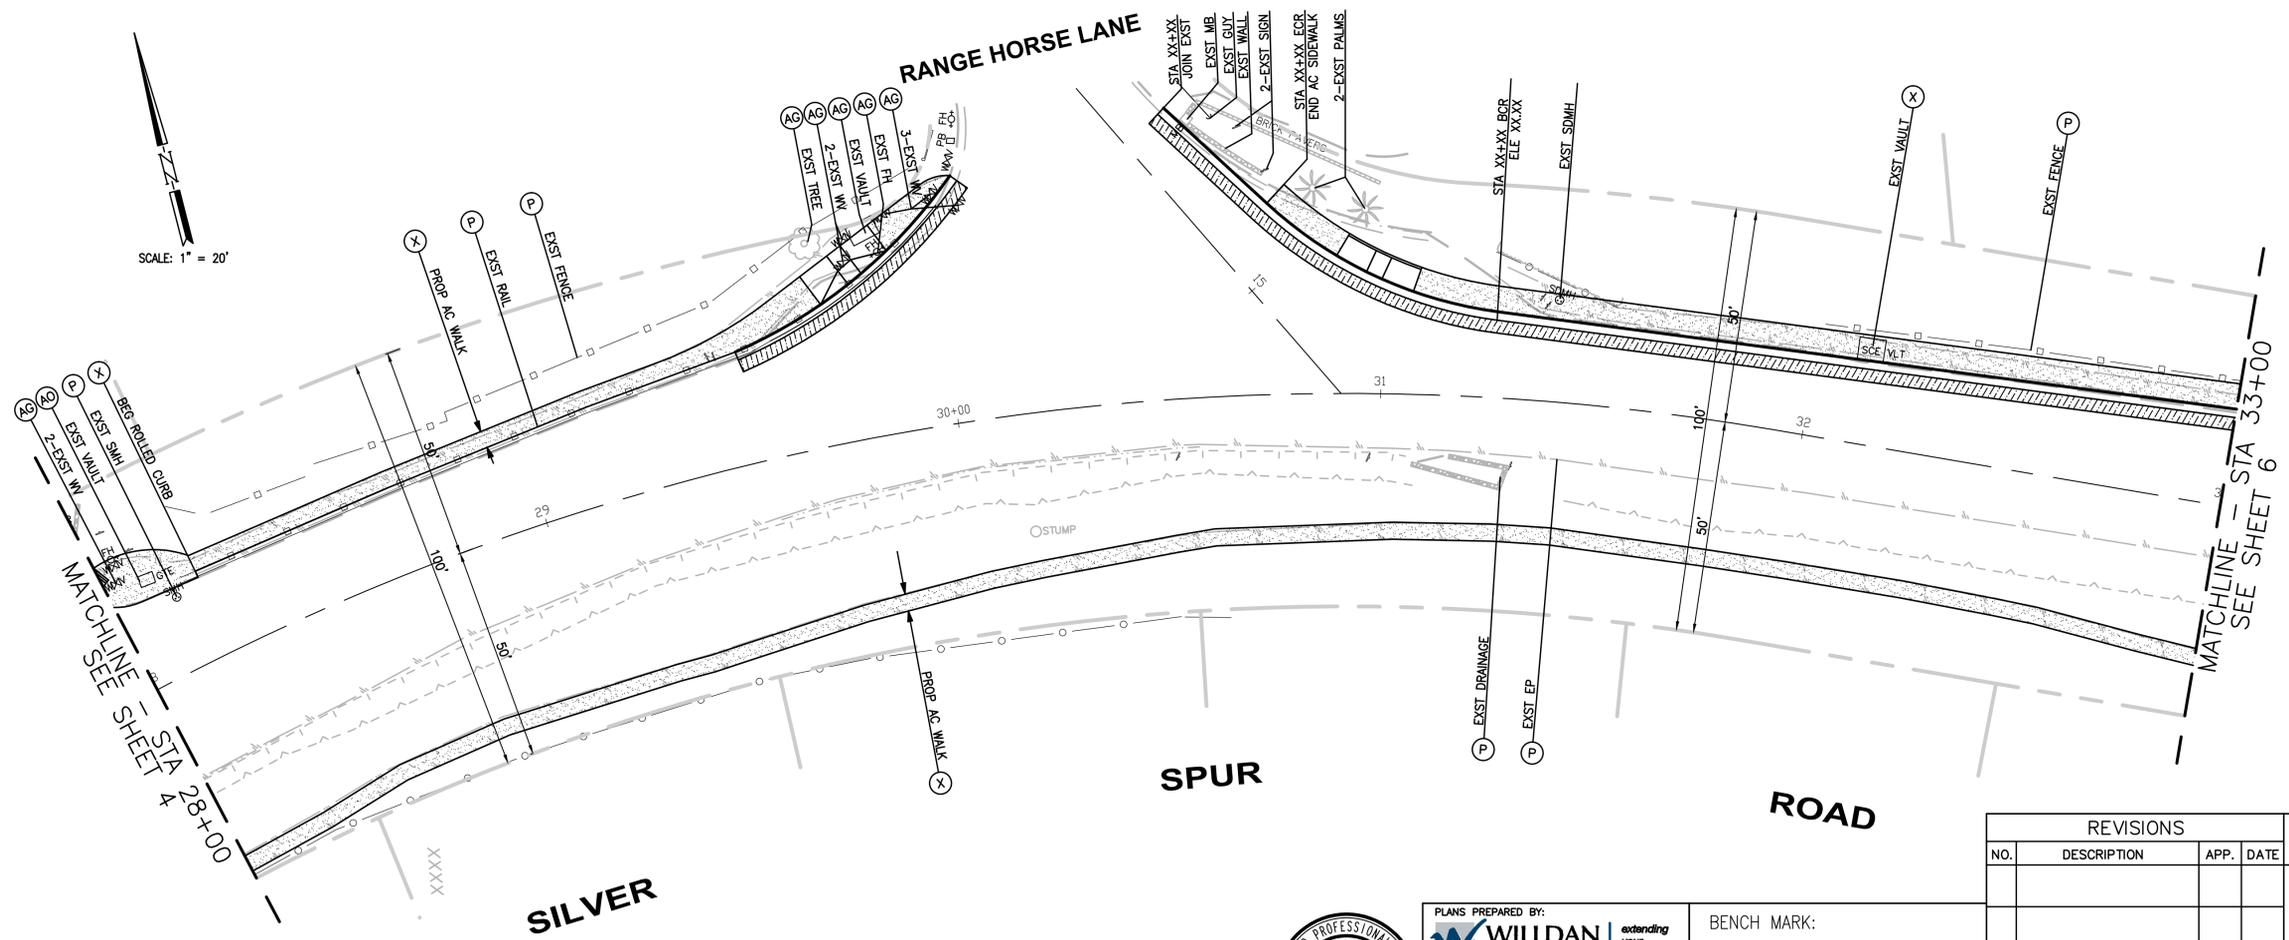

PLANS PREPARED BY:  
**WILLDAN Engineering** *extending your reach*  
 13191 CROSSROADS PARKWAY NORTH  
 SUITE 405 INDUSTRY, CA 91746-3497  
 (952) 908-6200  
 UNDER THE SUPERVISION OF  
 VANESSA MUNOZ, RCE No. 67583 Date

BENCH MARK:

| REVISIONS |             |      |      |
|-----------|-------------|------|------|
| NO.       | DESCRIPTION | APP. | DATE |
|           |             |      |      |
|           |             |      |      |
|           |             |      |      |
|           |             |      |      |

CITY OF ROLLING HILLS ESTATES  
**STREET IMPROVEMENT PLAN  
 ON  
 SILVER SPUR ROAD**  
 FROM STA 28+00 TO STA 33+00

DRAWN BY: LM  
 DESIGNED BY: LM/AC  
 CHECKED BY: AC/VM


SHT. X OF X SHTS.

PLAN NO.

PROFILE SCALE  
 HORIZ. 1" = 20'  
 VERT. 1" = 4'



SCALE: 1" = 20'

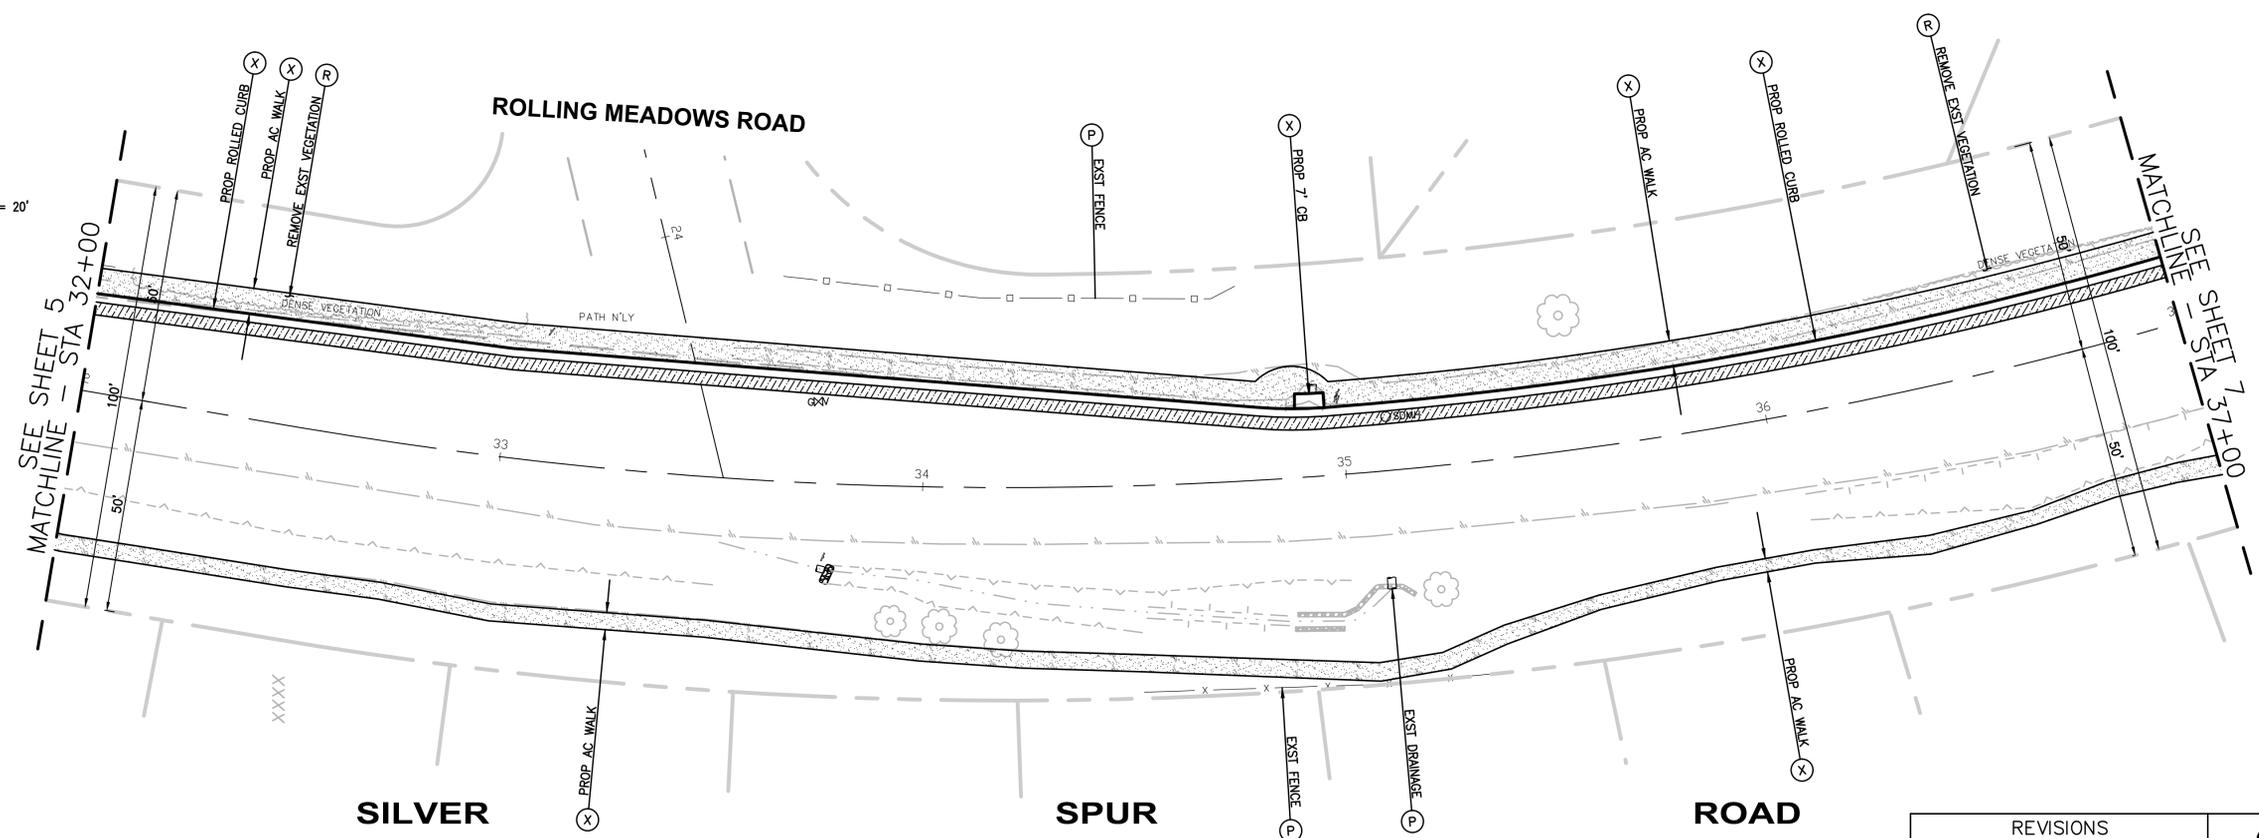

PLANS PREPARED BY:  
**WILLDAN Engineering** *extending your reach*  
 13191 CROSSROADS PARKWAY NORTH  
 SUITE 405 INDUSTRY, CA 91746-3497  
 (562) 908-6200  
 UNDER THE SUPERVISION OF  
 VANESSA MUNOZ, RCE No. 67583 Date

BENCH MARK:

| REVISIONS |             |      |      |
|-----------|-------------|------|------|
| NO.       | DESCRIPTION | APP. | DATE |
|           |             |      |      |
|           |             |      |      |
|           |             |      |      |
|           |             |      |      |

CITY OF ROLLING HILLS ESTATES


**STREET IMPROVEMENT PLAN  
 ON  
 SILVER SPUR ROAD  
 FROM STA 33+00 TO STA 38+00**

DRAWN BY: LM  
 DESIGNED BY: LM/AC  
 CHECKED BY: AC/VM

SHT. X OF X SHTS.

PLAN NO.

PROFILE SCALE  
 HORIZ. 1" = 20'  
 VERT. 1" = 4'

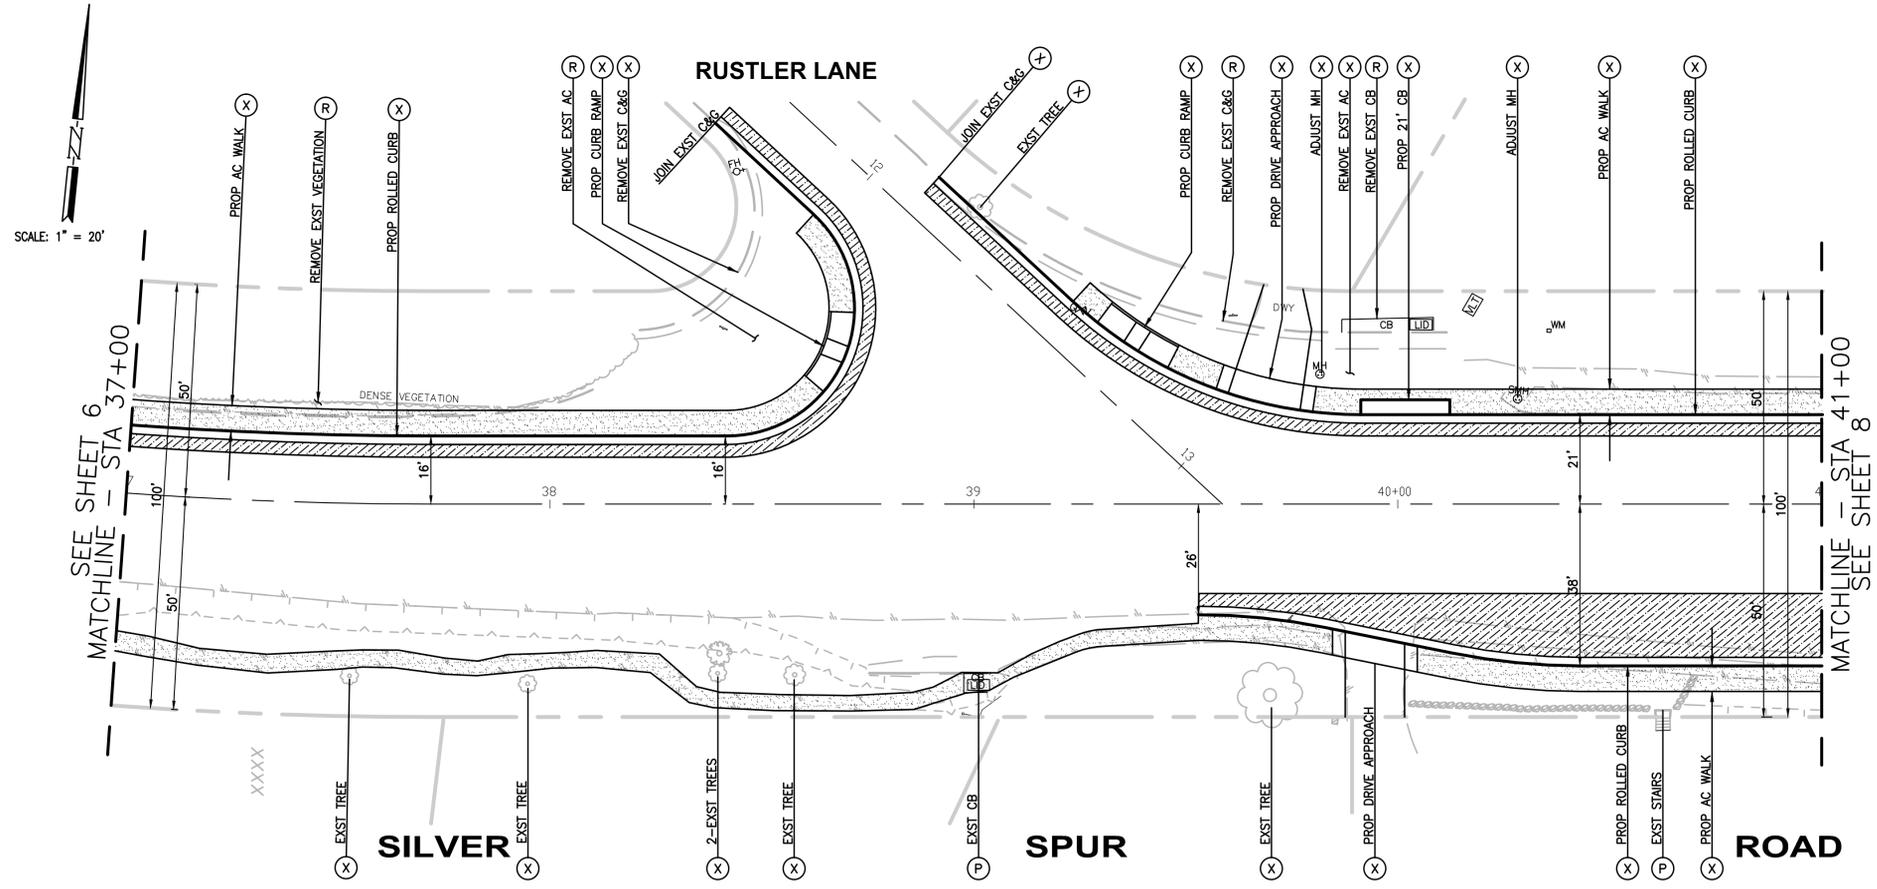

| REVISIONS |             |      |      |
|-----------|-------------|------|------|
| NO.       | DESCRIPTION | APP. | DATE |
|           |             |      |      |
|           |             |      |      |
|           |             |      |      |
|           |             |      |      |

**CITY OF ROLLING HILLS ESTATES**

**STREET IMPROVEMENT PLAN  
 ON  
 SILVER SPUR ROAD  
 FROM STA 38+00 TO STA 42+00**


|                    |                   |          |
|--------------------|-------------------|----------|
| DRAWN BY: LM       | SHT. X OF X SHTS. | PLAN NO. |
| DESIGNED BY: LM/AC |                   |          |
| CHECKED BY: AC/VM  |                   |          |



PLANS PREPARED BY:  
**WILLDAN Engineering** *extending your reach*  
 13191 CROSSROADS PARKWAY NORTH  
 SUITE 405 INDUSTRY, CA 91746-3497  
 (562) 908-6200  
 UNDER THE SUPERVISION OF  
 VANESSA MUNOZ, RCE No. 67583 Date

BENCH MARK:

PROFILE SCALE  
 HORIZ. 1" = 20'  
 VERT. 1" = 4'

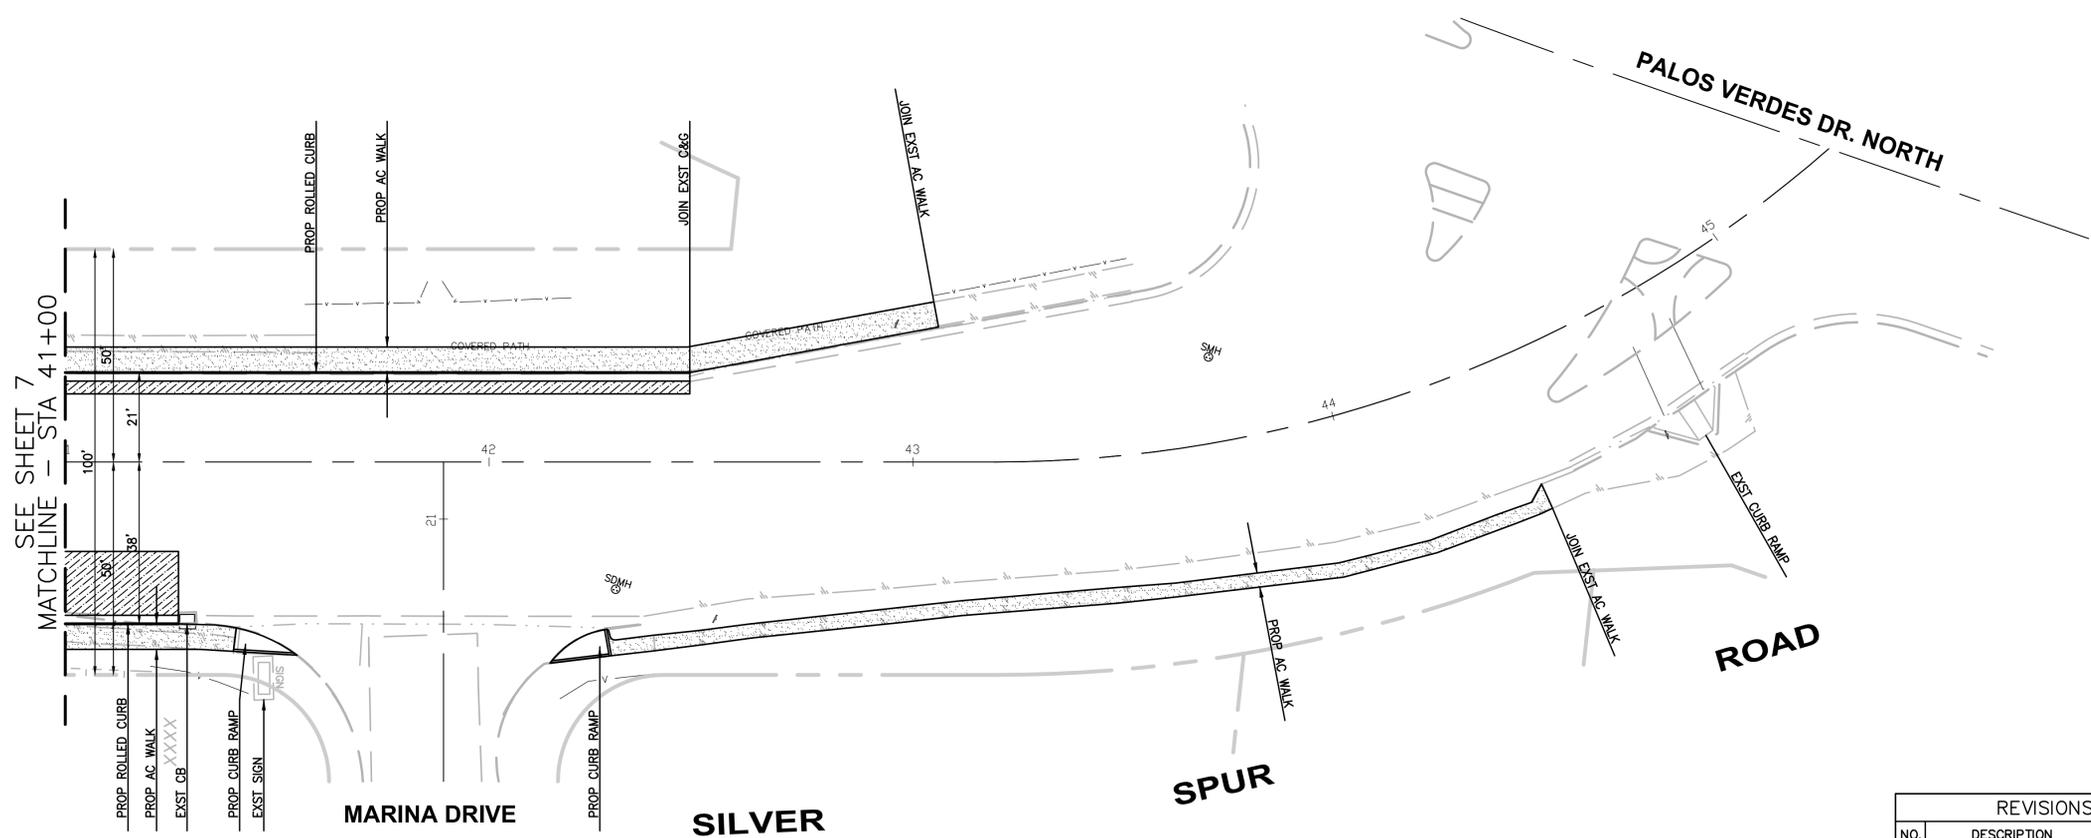

PLANS PREPARED BY:  
**WILLDAN Engineering** *extending your reach*  
 13191 CROSSROADS PARKWAY NORTH  
 SUITE 405 INDUSTRY, CA 91746-3497  
 (952) 908-6200  
 UNDER THE SUPERVISION OF  
 VANESSA MUNOZ, RCE No. 67583 Date

BENCH MARK:

| REVISIONS |             |      |      |
|-----------|-------------|------|------|
| NO.       | DESCRIPTION | APP. | DATE |
|           |             |      |      |
|           |             |      |      |
|           |             |      |      |
|           |             |      |      |

CITY OF ROLLING HILLS ESTATES

**STREET IMPROVEMENT PLAN  
 ON  
 SILVER SPUR ROAD  
 FROM STA 41+00 TO PALOS VERDES DR NORTH**

|                    |                   |          |
|--------------------|-------------------|----------|
| DRAWN BY: LM       | SHT. X OF X SHTS. | PLAN NO. |
| DESIGNED BY: LM/AC |                   |          |
| CHECKED BY: AC/VM  |                   |          |