

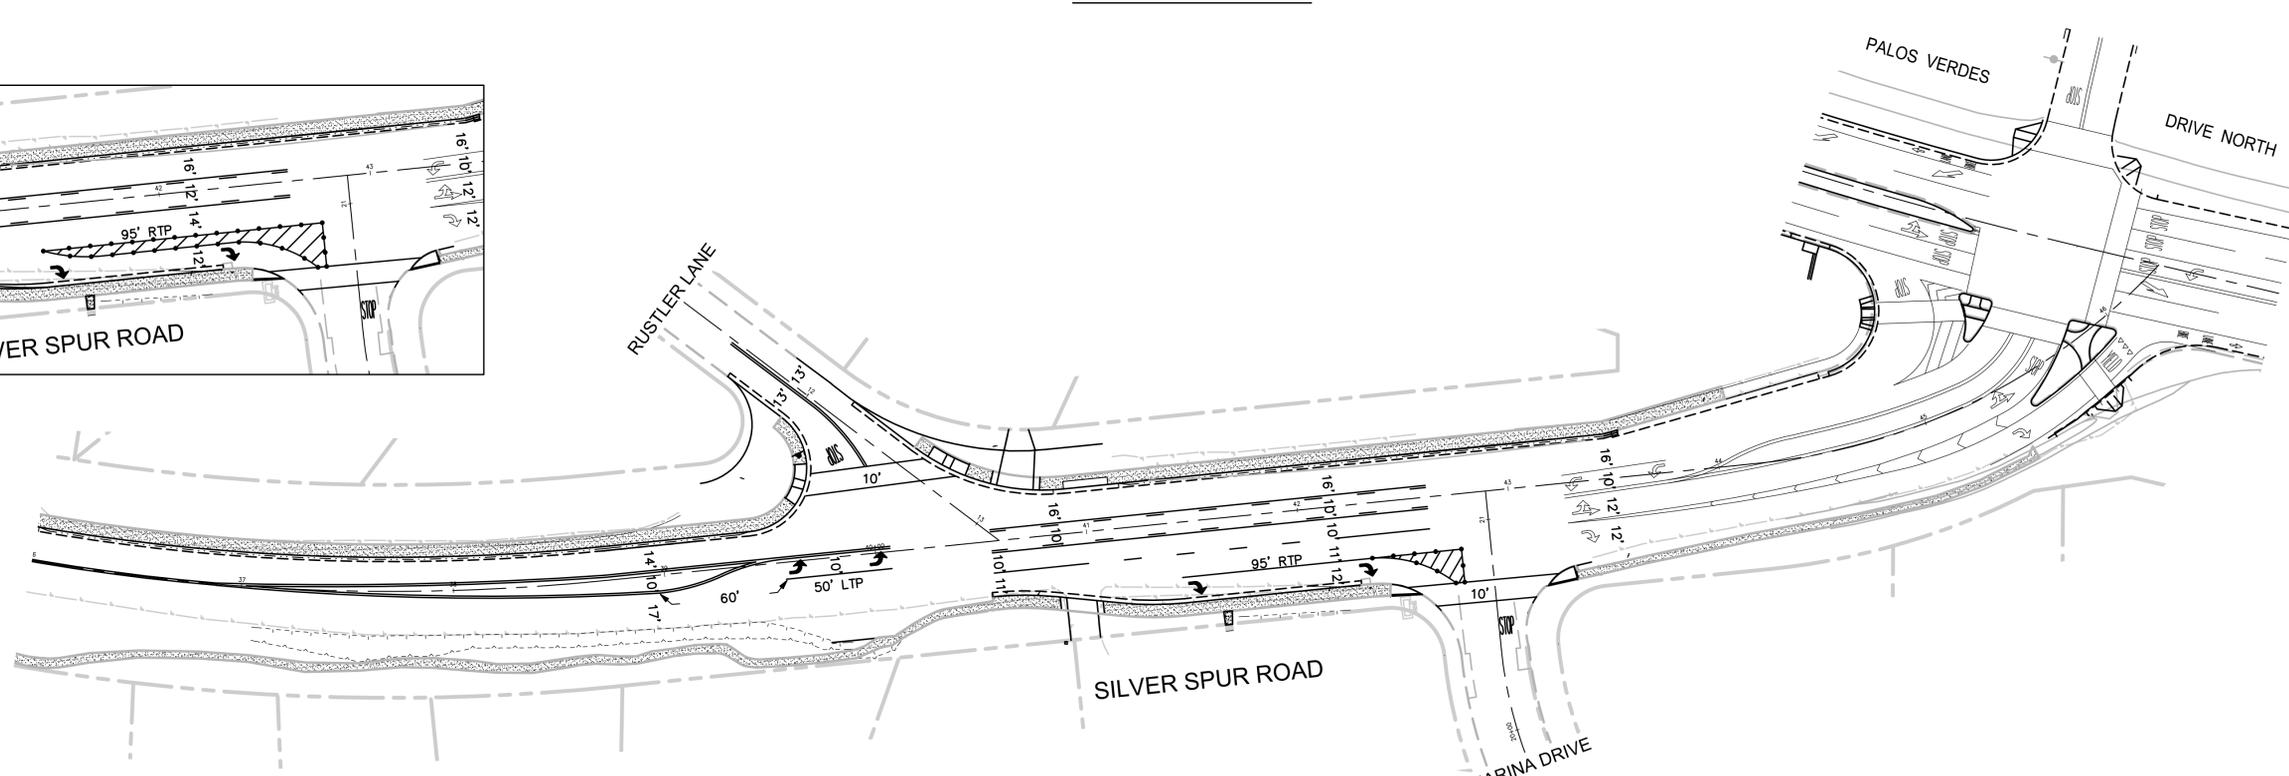


ALTERNATIVE A

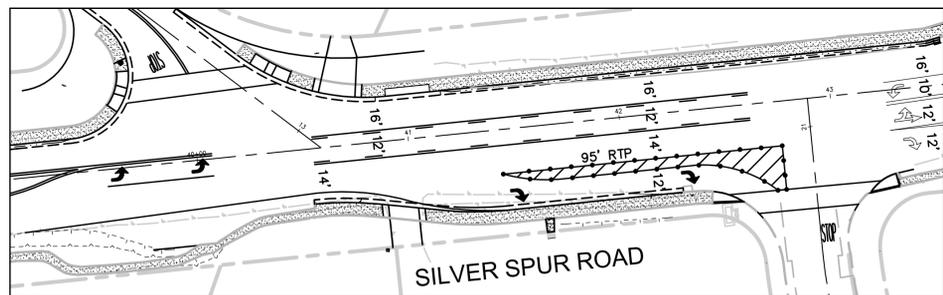

ALTERNATIVE B

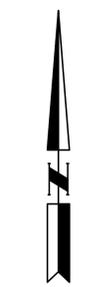

SCALE: 1"=40'



PLANS PREPARED BY:  
**WILLDAN Engineering** *extending your reach*  
 13191 CROSSROADS PARKWAY NORTH  
 SUITE 405 INDUSTRY, CA 91746-3497  
 (562) 908-6200  
 UNDER THE SUPERVISION OF  
 VANESSA MUNOZ, RCE No. 67583 Date

BENCH MARK:  
 NO. \_\_\_\_\_ ELEV. \_\_\_\_\_  
 DATE ADJ. \_\_\_\_\_ QUAD. \_\_\_\_\_  
 NONE

REVISIONS			
NO.	DESCRIPTION	APP.	DATE



**CITY OF ROLLING HILLS ESTATES**  
**SIGNING AND STRIPING CONCEPTS**

**SILVER SPUR ROAD**  
 RUSTLER LANE TO MARINA DRIVE



DRAWN BY: JL  
 DESIGNED BY: JL  
 CHECKED BY: VM

SHT. OF SHTS. \_\_\_\_\_


PLAN NO. \_\_\_\_\_

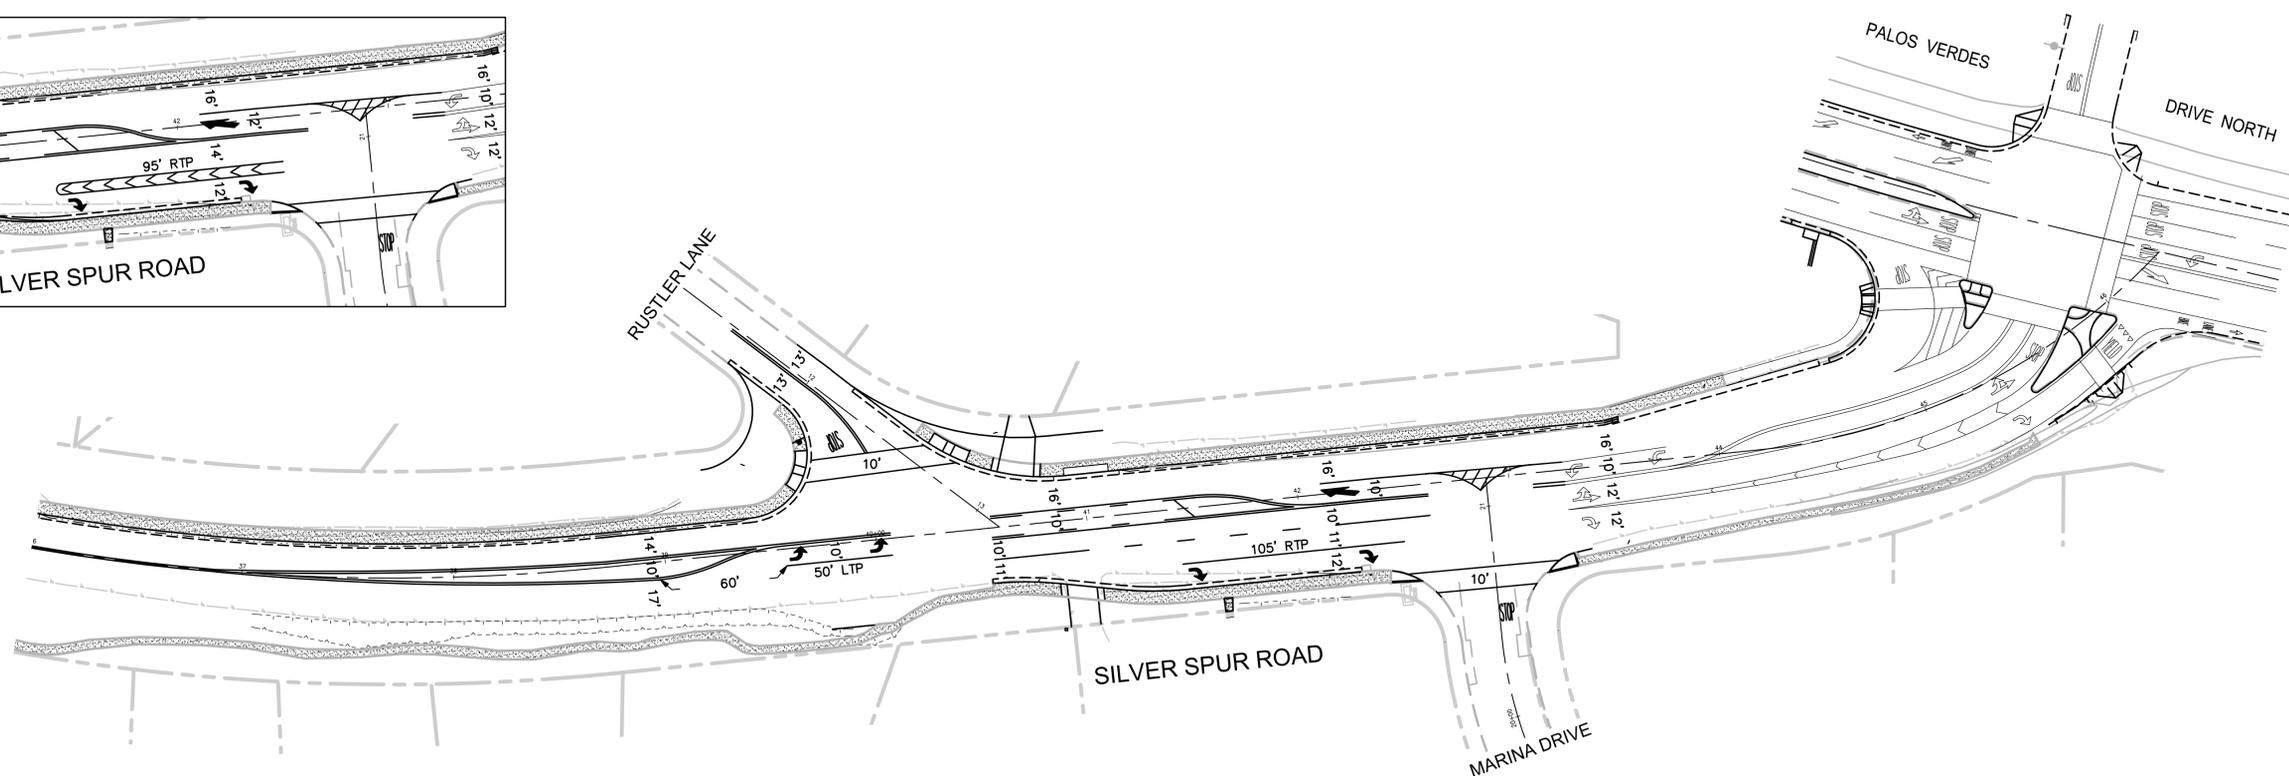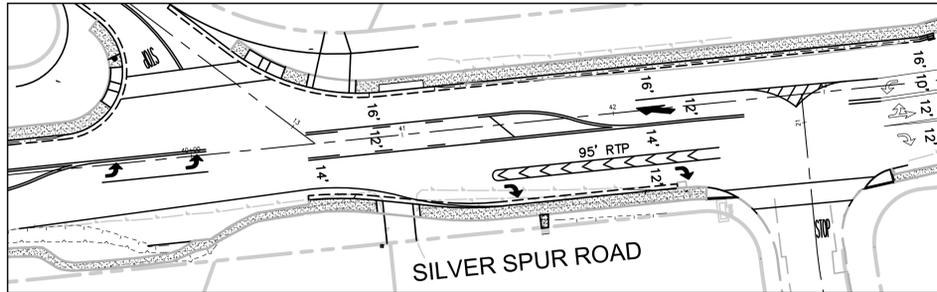

ALTERNATIVE C

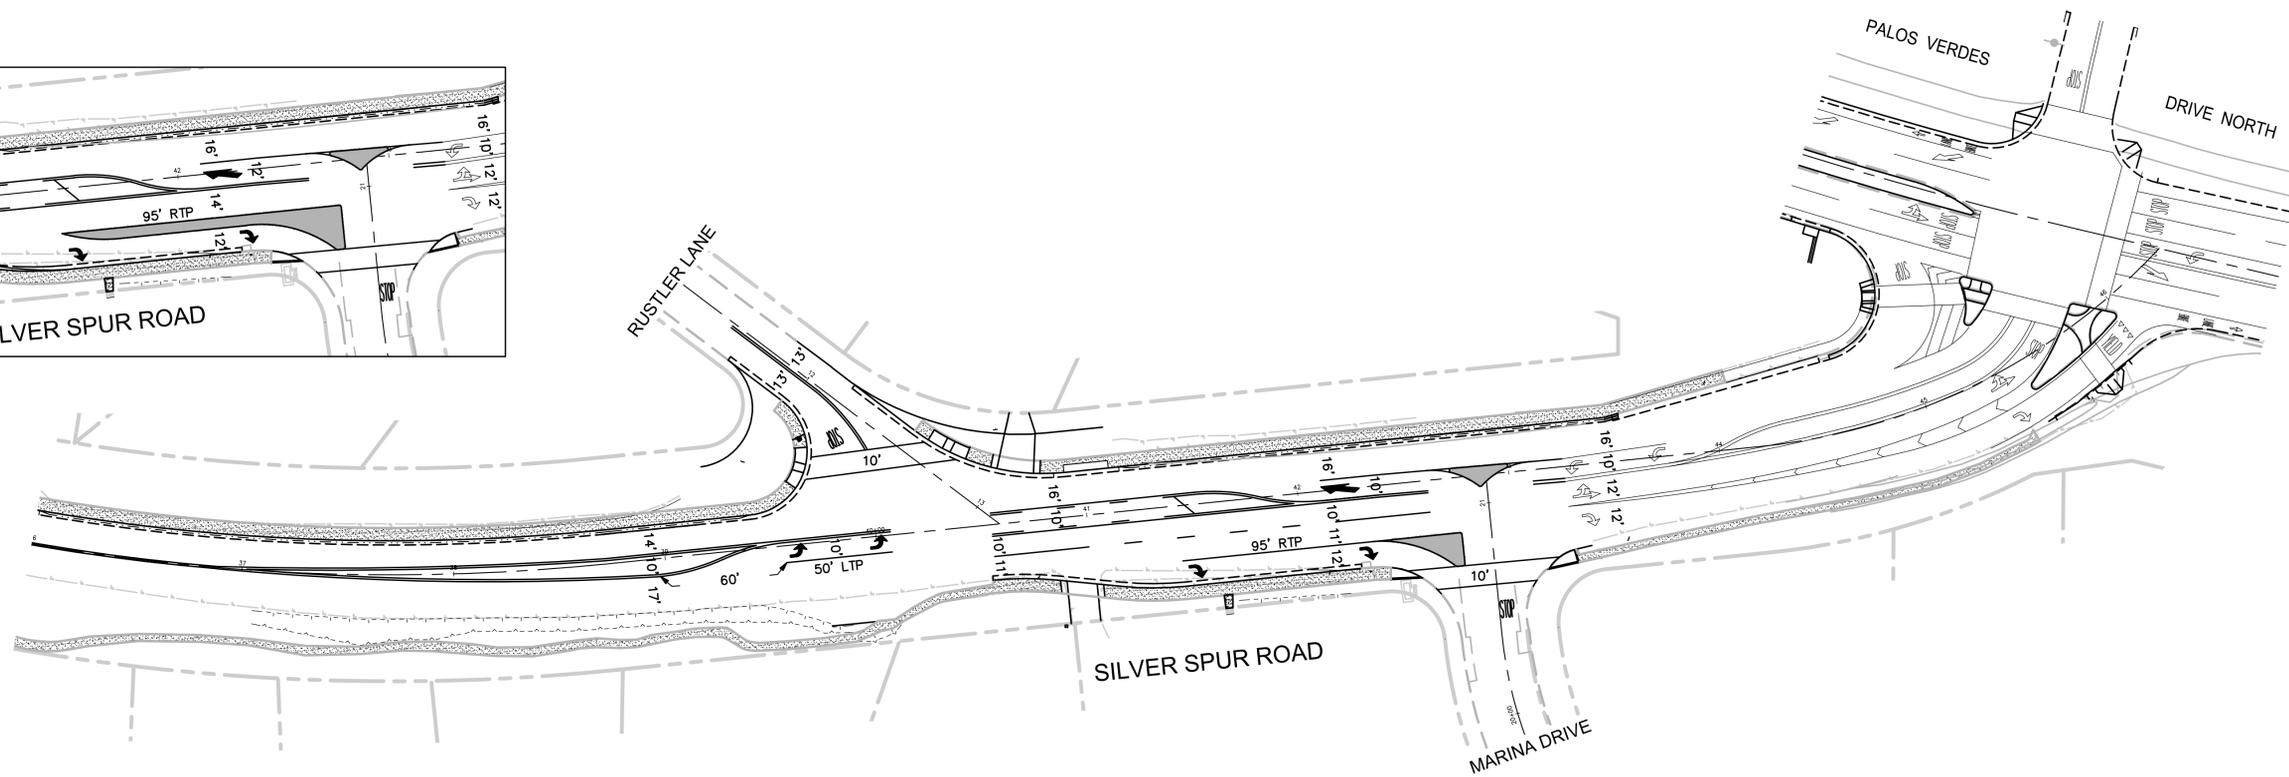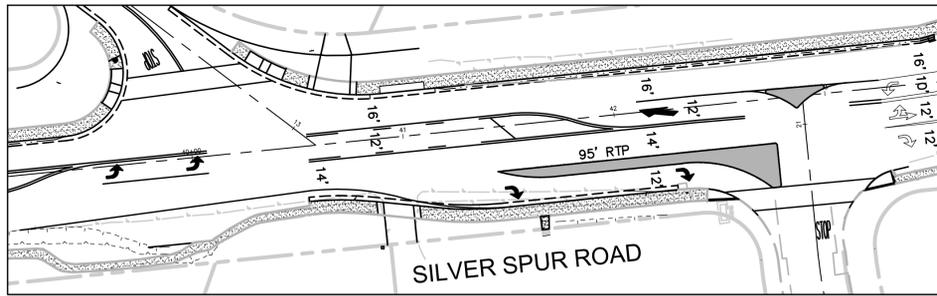

ALTERNATIVE D

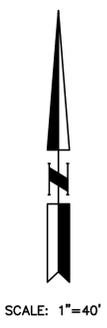

SCALE: 1"=40'



PLANS PREPARED BY:  
**WILLDAN Engineering** *extending your reach*  
 13191 CROSSROADS PARKWAY NORTH  
 SUITE 405 INDUSTRY, CA 91746-3497  
 (562) 908-6200  
 UNDER THE SUPERVISION OF  
 VANESSA MUNOZ, RCE No. 67583 Date

BENCH MARK:  
 NO. \_\_\_\_\_ ELEV. \_\_\_\_\_  
 DATE ADJ. \_\_\_\_\_ QUAD. \_\_\_\_\_  
 NONE

REVISIONS			
NO.	DESCRIPTION	APP.	DATE

**CITY OF ROLLING HILLS ESTATES**  
**SIGNING AND STRIPING CONCEPTS**  
**FOR**  
**SILVER SPUR ROAD**  
 RUSTLER LANE TO MARINA DRIVE

DRAWN BY: JL  
 DESIGNED BY: JL  
 CHECKED BY: VM

SHT. OF SHTS. \_\_\_\_\_  
 PLAN NO. \_\_\_\_\_